
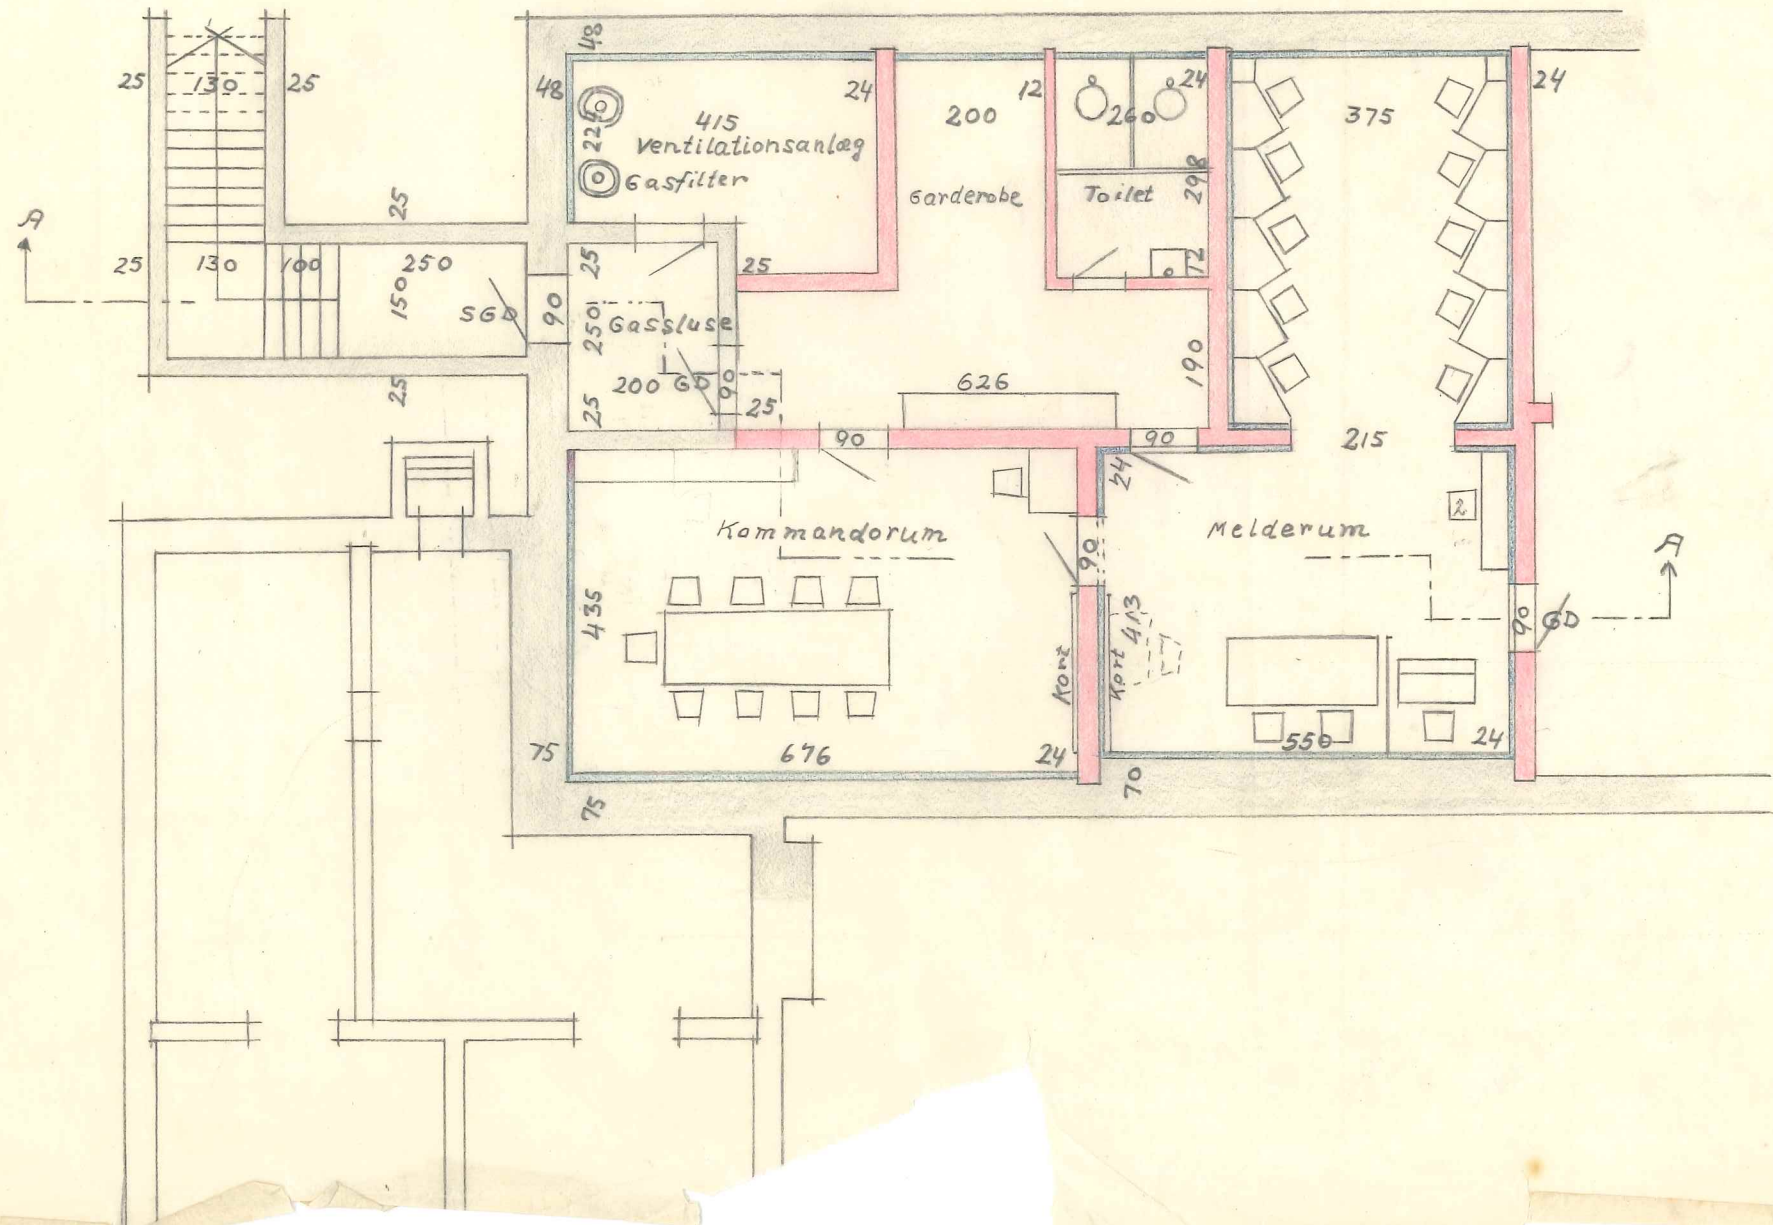


Civilforsvarskommissionen  
Hjørring

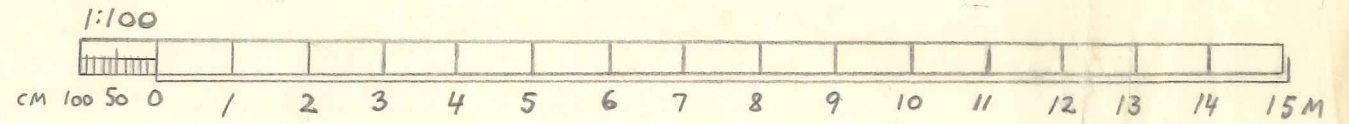

C.F.S. j. nr. 245 825  
14/10 1953 bil

Civilforsvarsstyrelsen	
Kommandocentral i Hjørring	
Arrangement plan	
Matr. nr.:	Tegn. Nr. 887-7
Maal: 1:100	Dato: 30-9-53
A. J. Moe	
Civiling Δ M. ing. F.	
Bergstøffsgade 21 -	
A. J. Moe	
Rettet:	